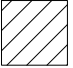
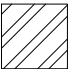

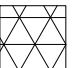
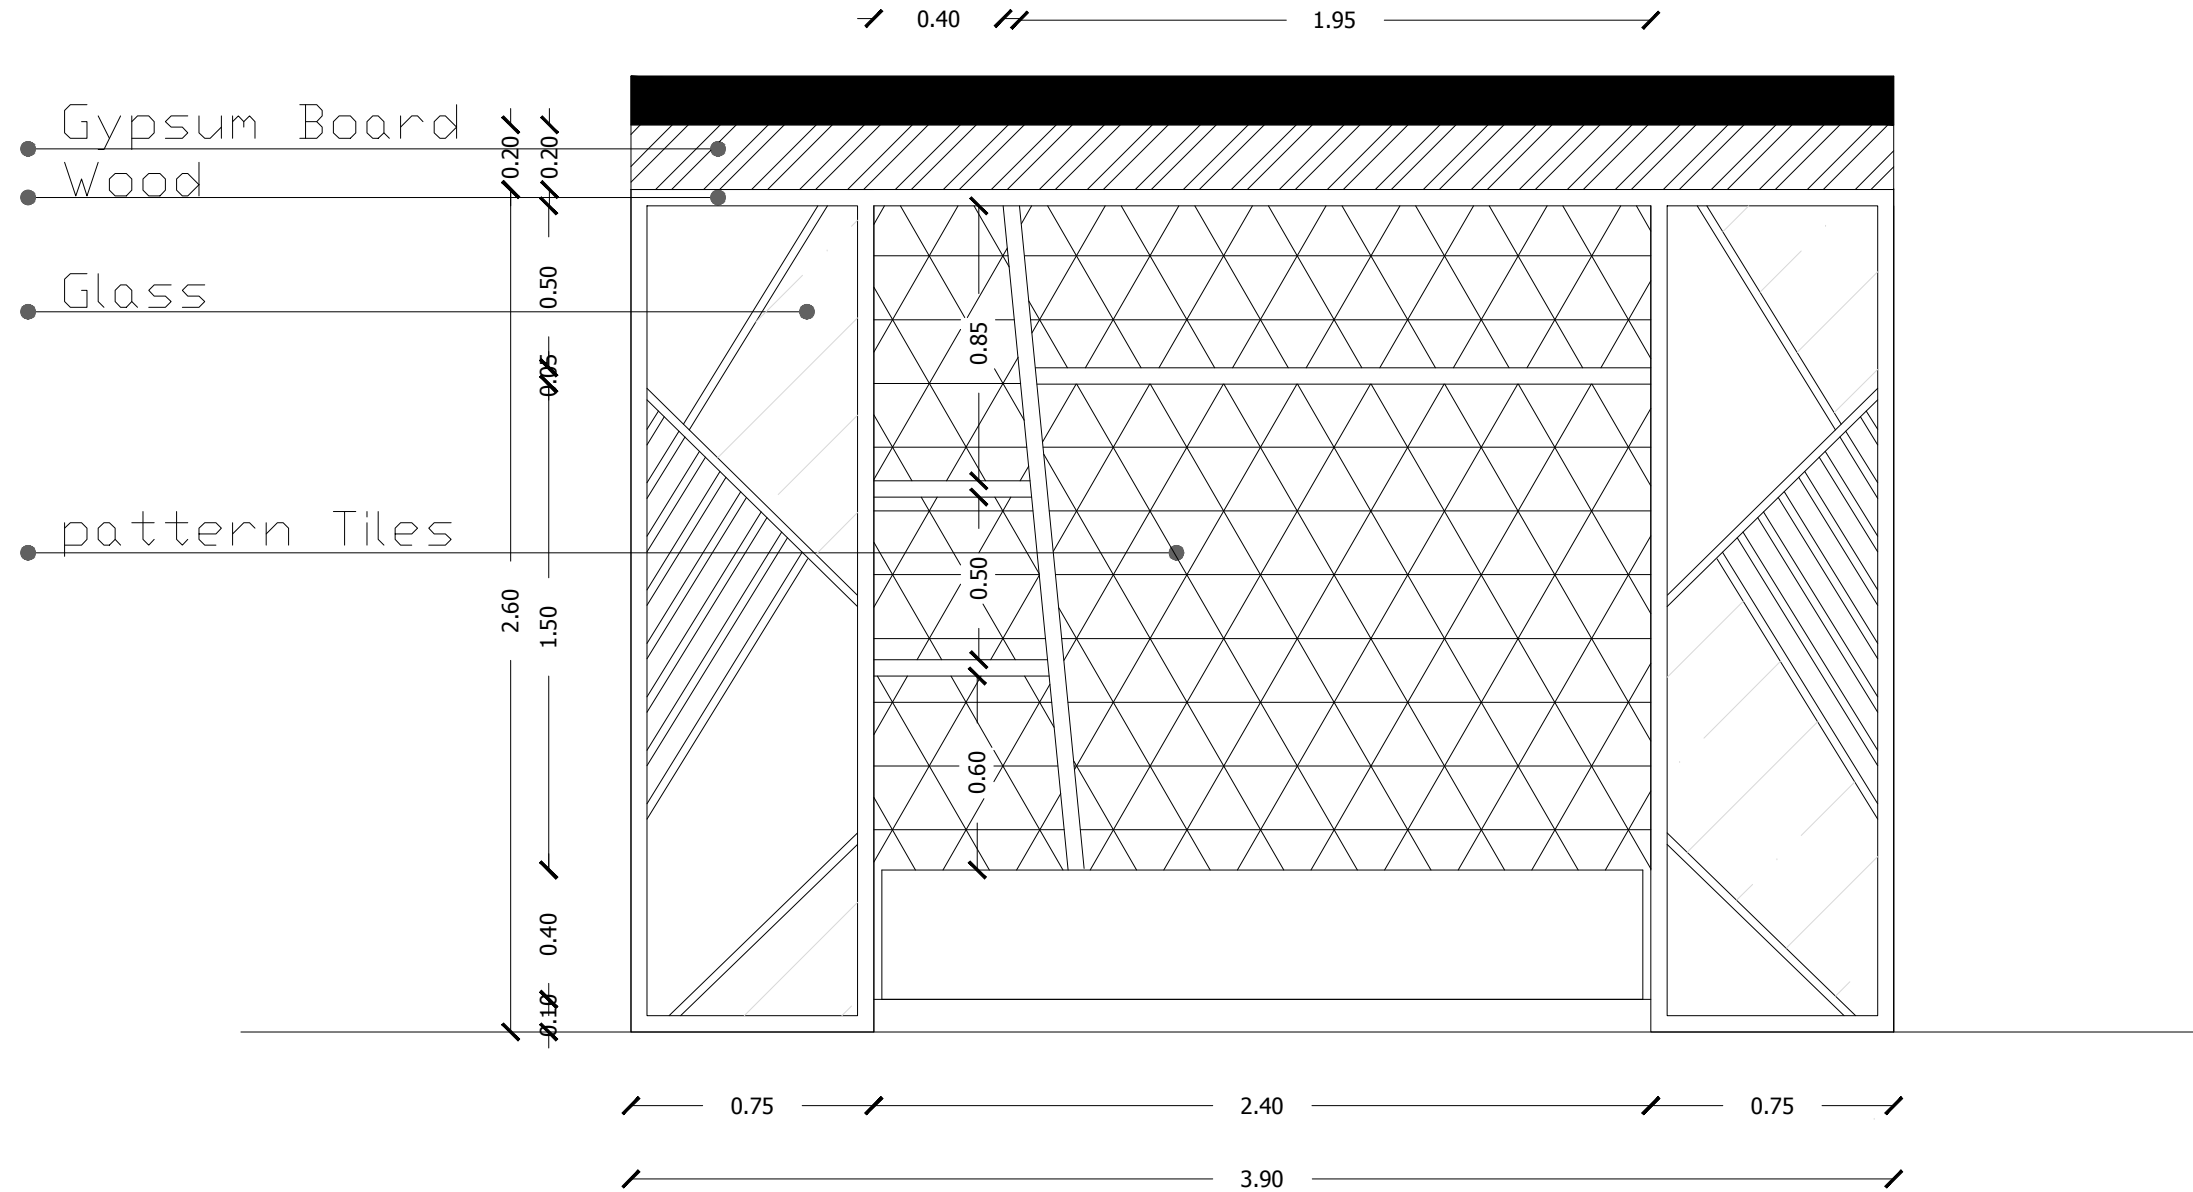
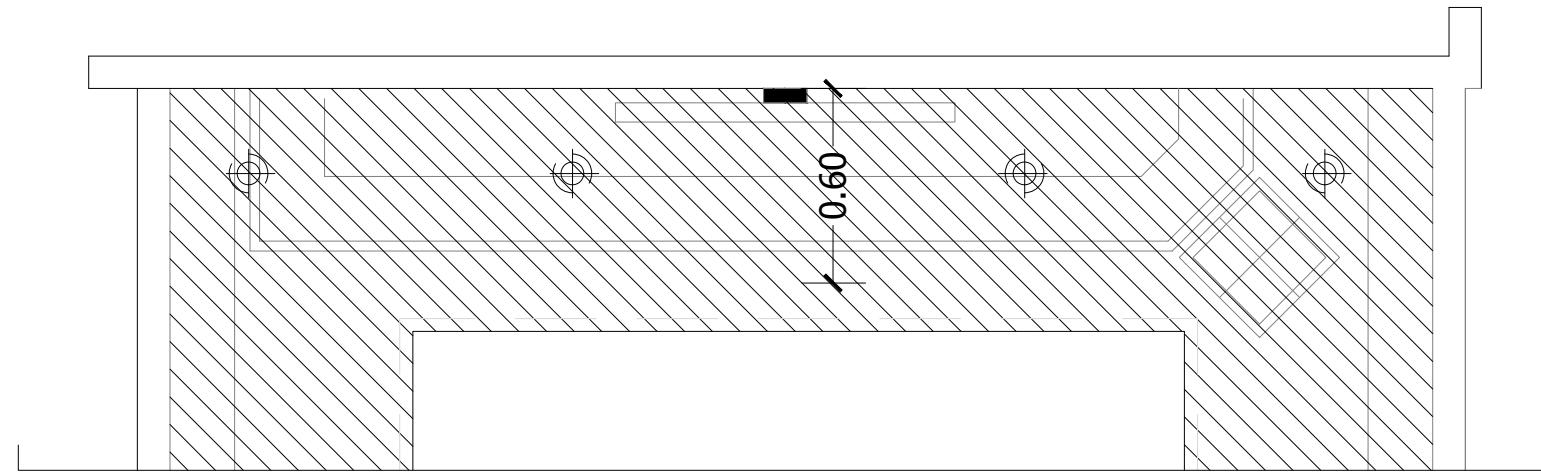




-  • Wood
-  • Gypsum
-  • Glass
-  • Glass



OWNER: MR/ AHMED EL ZAHWEY
PROJECT LOCATION : CAIRO
DESCRIPTION: SECTION 1
Sheet Properties:
SHEET NO.: 1/1
SHEET SIZE: A3
DRAWING SCALE: FIT TO PAPER
DRAWING DATE: 24/01/2017
Drawing by:
ENG.: PASSENT FAKHRY
Reviewed by:
ENG.: AMR ABD EL-ATTA