




• Wood

• Gypsum


• Glass

• Glass

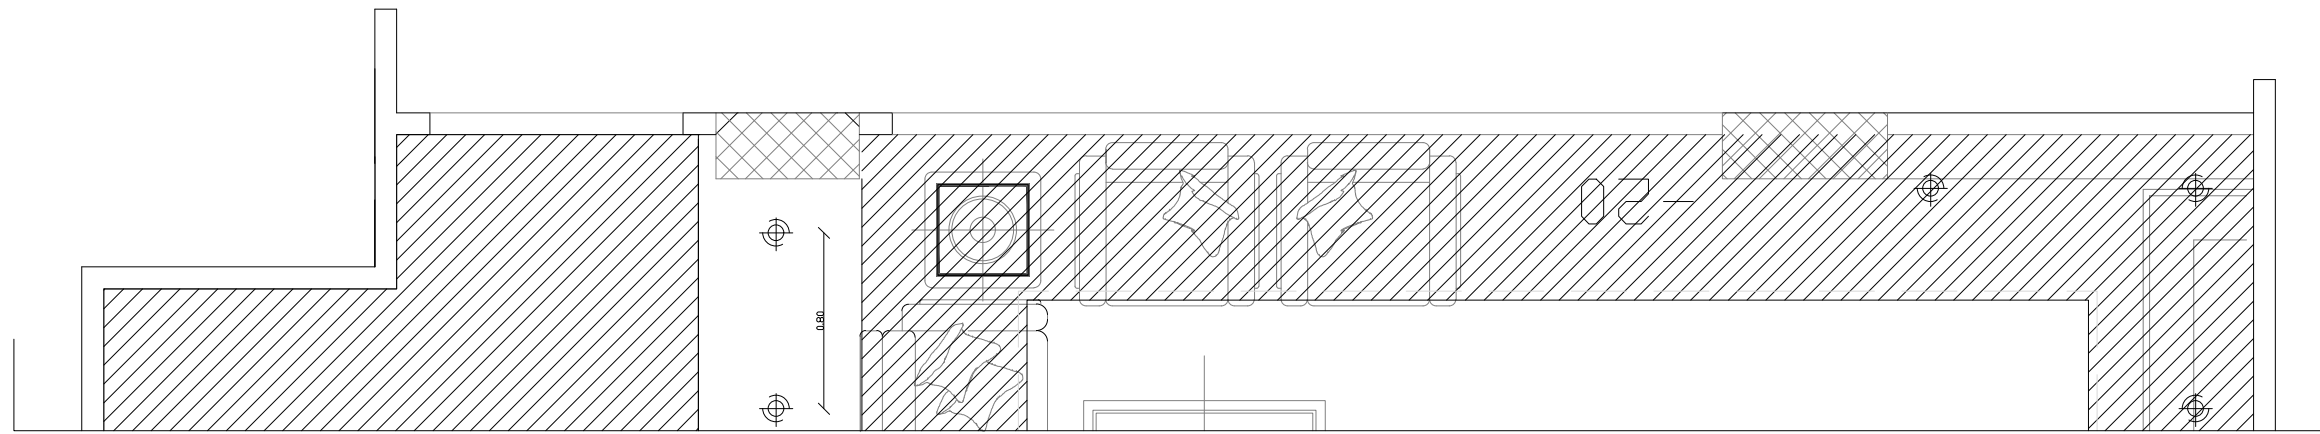

applique outlet

applique outlet

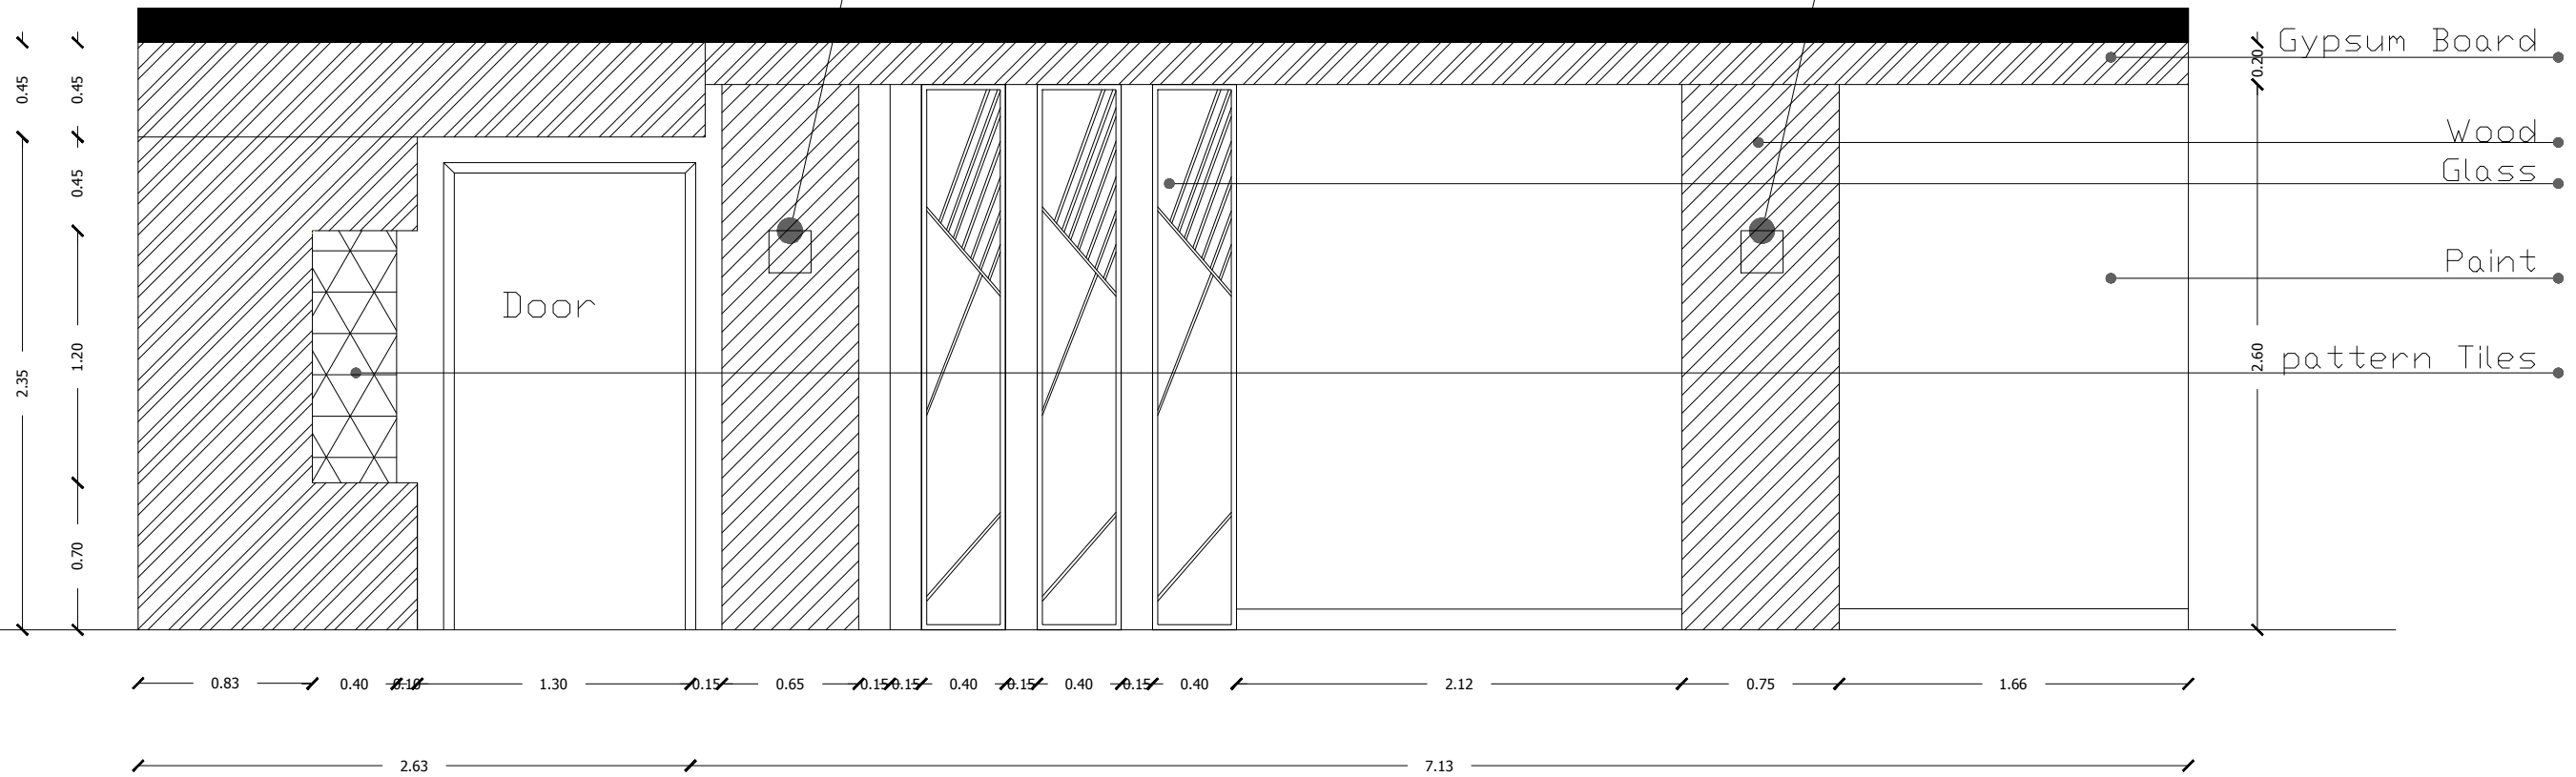

Gypsum Board
Wood
Glass
Paint
2.60 pattern Tiles

OWNER: MR/ AHMED EL ZAHWEY
PROJECT LOCATION : CAIRO
DESCRIPTION: SECTION 2
Sheet Properties:
SHEET NO.: 1/1
SHEET SIZE: A3
DRAWING SCALE: FIT TO PAPER
DRAWING DATE: 24/01/2017
Drawing by:
ENG.: PASSENT FAKHRY
Reviewed by:
ENG.: AMR ABD EL-ATTA